



MARK	MATERIAL	COLOR	MANUFACTURER	PRODUCT NO.	REMARKS
P-1	PAINT	WHITE	SHERWIN WILLIAMS		TRIM AND COLUMNS
P-2	PAINT		SHERWIN WILLIAMS		HOLLOW METAL DOORS & FRAMES
P-3	PAINT		SHERWIN WILLIAMS		
COLUMN	CLASSICGLAS FIBERGLASS COLUMNS	TUSCAN WHITE	MELTON CLASSICS INC.	200CG 30-21 & 200CG 18-19 www.meltonclassics.com	2 DIFFERENT HEIGHTS-REF. DETAILS AND ELEVATIONS
STONE	KEYSTONE	BEIGE	TBD		
B-1	FACE BRICK	RED TO MATCH EXISTING	LEE	WILLIAMSBURG MS450	FACE BRICK RUNNING BOND
	MORTAR	GRAY	LAFARGE		TYPE N
M-1	METAL COPING	Series 2000 Colonial Red	Construction Metal Products	6" KYNAR 500, 24 GA.	GALVANIZED, PRE-FINISHED, MATCH BRICK! COLOR 704-871-8704
M-2	METAL ROOF	Series 2000 Pre-weathered Galvalume	Construction Metal Products	KYNAR 500, 24 GA.	STANDING SEAM, PRE-FINISHED, SILICONIZED POLYESTER 704-871-8704
TREADS	CAST STONE TREADS	MELTONSTONE	MELTON CLASSICS INC.	MELTONSTONE www.meltonclassics.com	
PAVERS	2" CAST STONE PAVERS	MELTONSTONE 2"x11 5/8"x11 5/8"	MELTON CLASSICS INC.	MELTONSTONE www.meltonclassics.com	RANDOM RECTANGLE PATTERN
E.I.F.S.	EXTERIOR INSULATED FINISH SYSTEM	WHITE	DRYVIT / STO		
RAIL	GUARD RAIL/BALUSTRADE	BLACK	???		
CAST	CASTSTONE CAP	BEIGE	TBD		
G-1	1/4" TEMPERED GLASS		PPG OR LOF	STC RATING OF 35	CLEAR. GLAZING CONTRACTOR SHALL INSTALL SEALANT AT ALL JOINTS.
G-2	1" TEMPERED INSUL. GLASS		PPG OR LOF	STC RATING OF 39	GRAY TINT AT OFFICE & CUSTOMER WAITING AREA. GLAZING CONTRACTOR SHALL INSTALL SEALANT AT ALL JOINTS.
AL-1	ALUM. STOREFRONT	CLEAR ANODOZED	KAWNEER OR APPROVED EQUAL		INSTALL CLOSURE PLATES ON BACK OF ALL JAMB PIECES
SHUTTER	PVC SHUTTER	BLACK	MELTON CLASSICS INC.	COLONIAL CLASSIC www.meltonclassics.com	REFERENCE ELEVATIONS & DOOR/WINDOW ELEVATIONS FOR LOCATION AND SIZE
MAIL	ALUMINUM PEDESTAL MAIL BOX	BLACK	NATIONAL MAILBOXES	13623837 9 TENANT DOORS WITH 2 PARCEL DOORS	PEDESTAL MOUNTED-COORDINATE NUMBER WITH UNIT NUMBERS

CLASSICGLAS FIBERGLASS COLUMNS

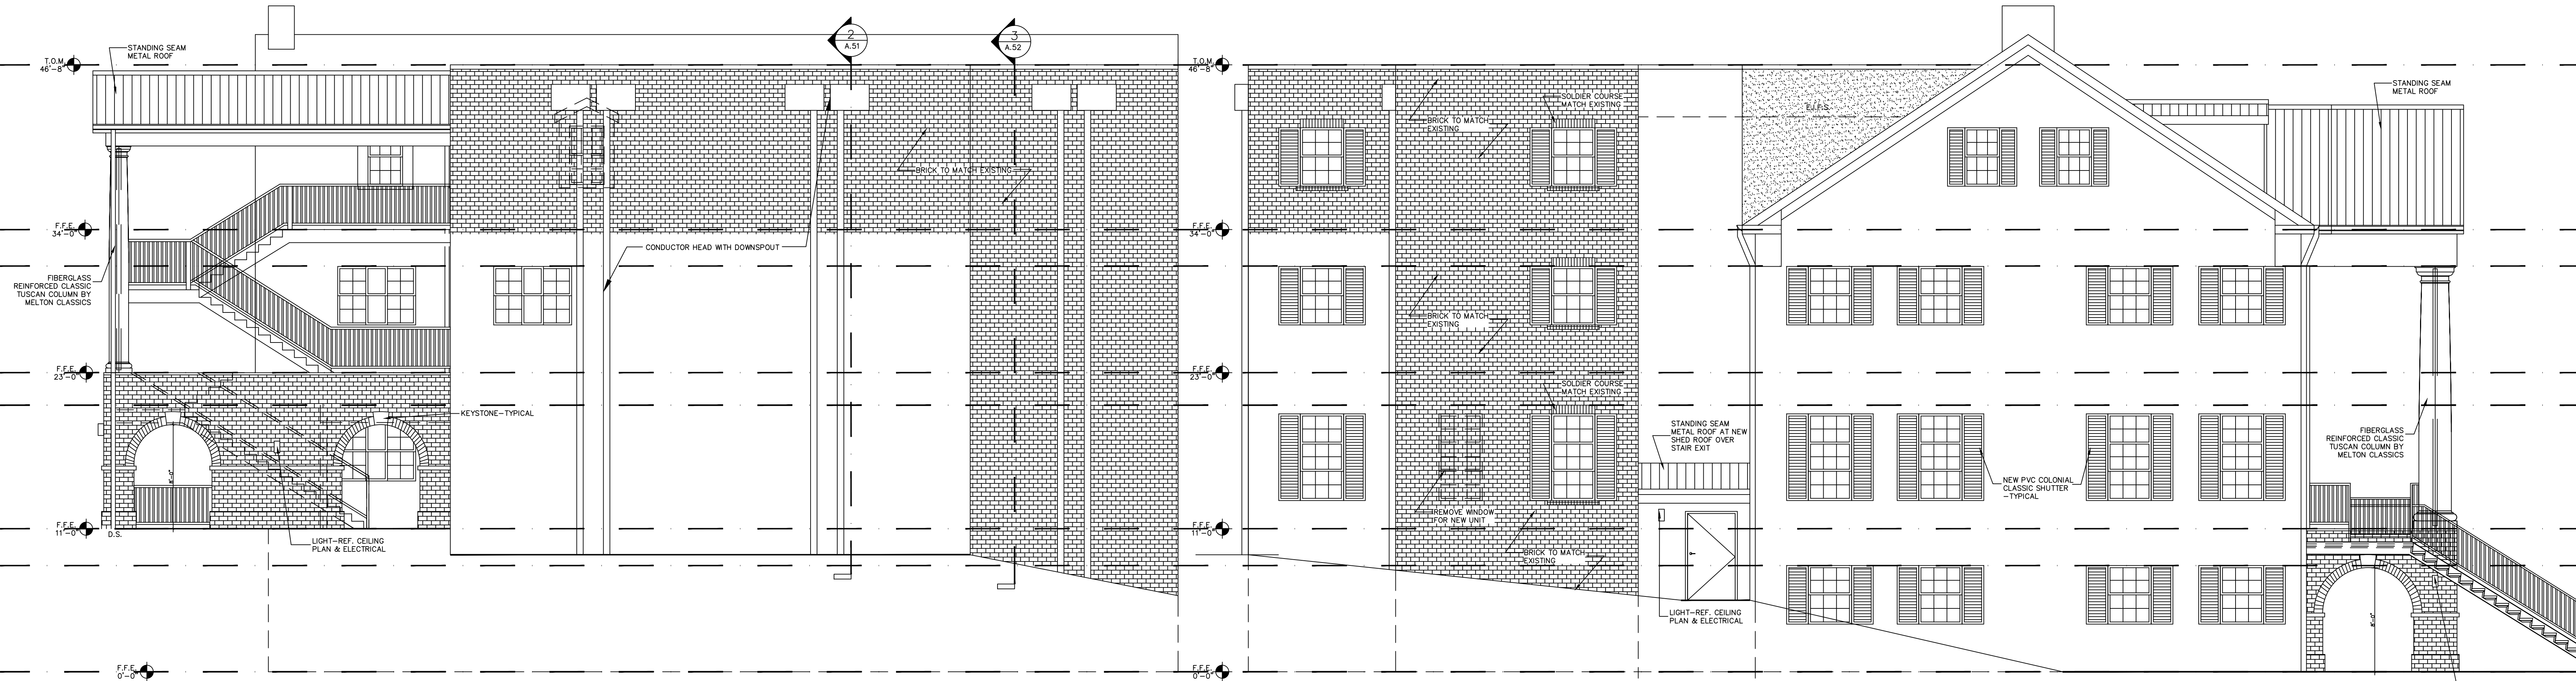

3 BACK ELEVATION  
SCALE: 3/16" = 1'-0"

4 SIDE ELEVATION  
SCALE: 3/16" = 1'-0"

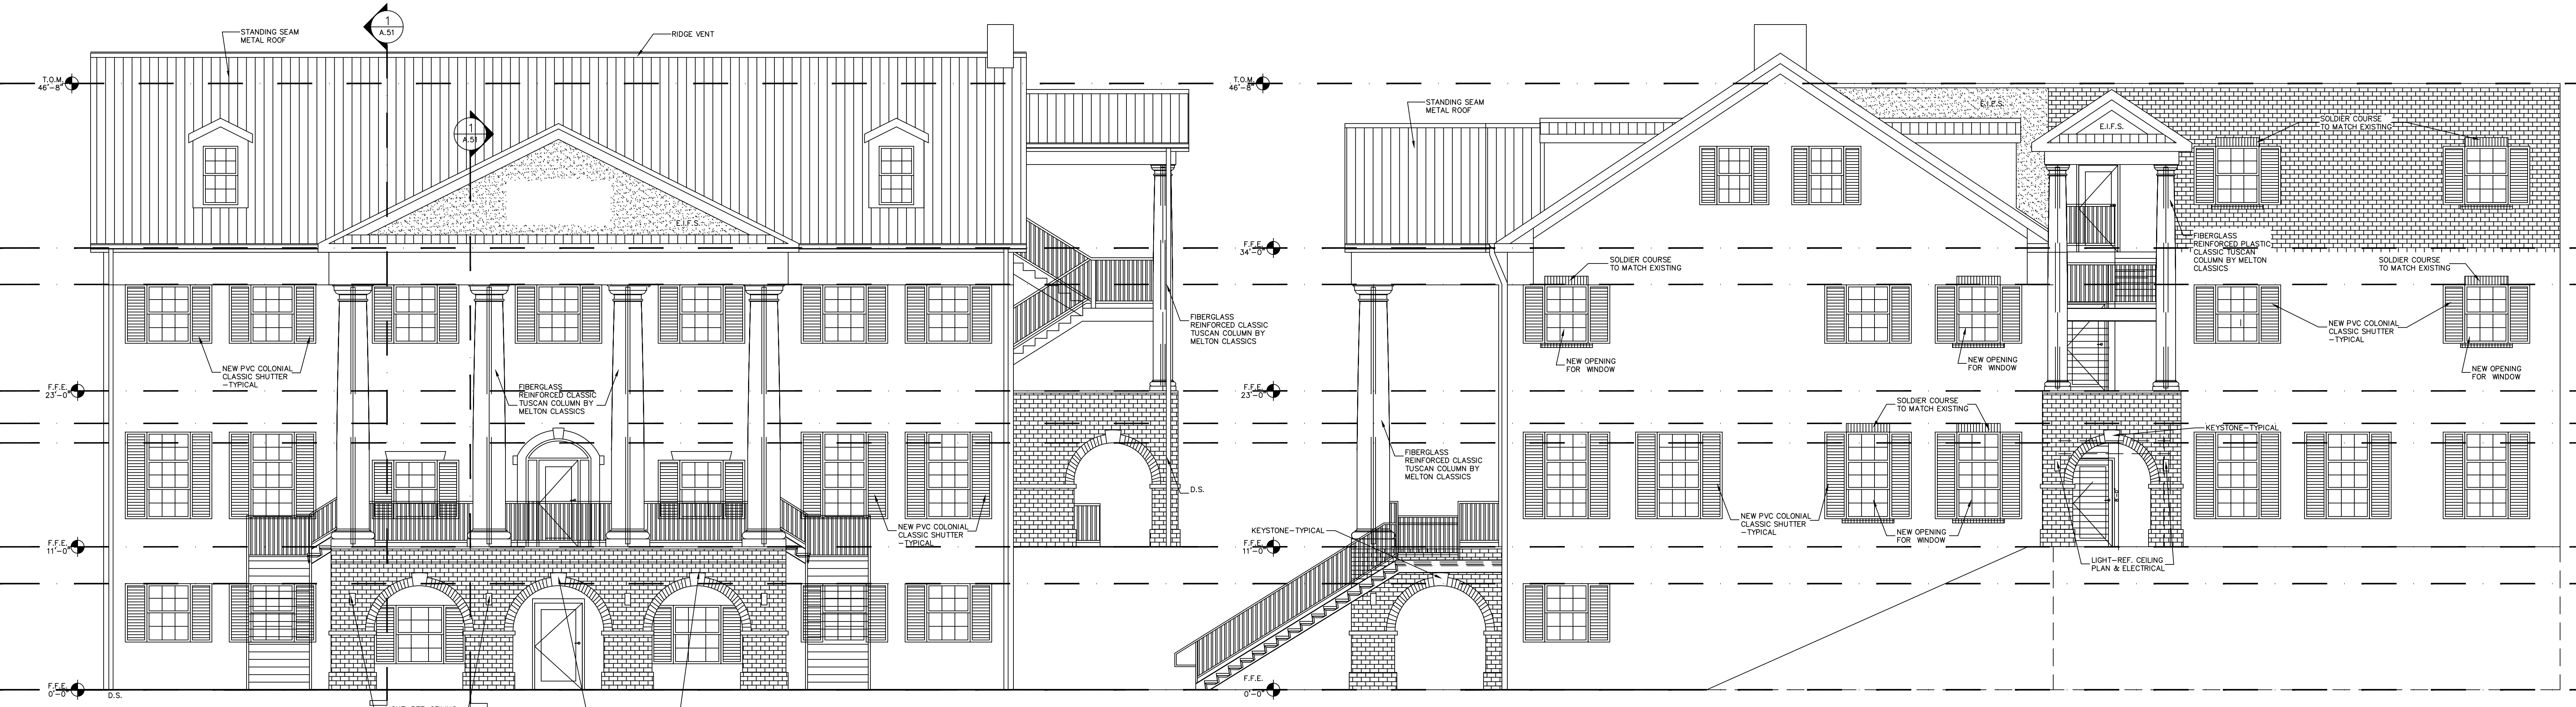


1 FRONT ELEVATION  
SCALE: 3/16" = 1'-0"

2 SIDE ELEVATION  
SCALE: 3/16" = 1'-0"



Trey Lucas Architecture, LLC  
324 Eastland Drive, Decatur, GA 30030  
www.treylucas.com

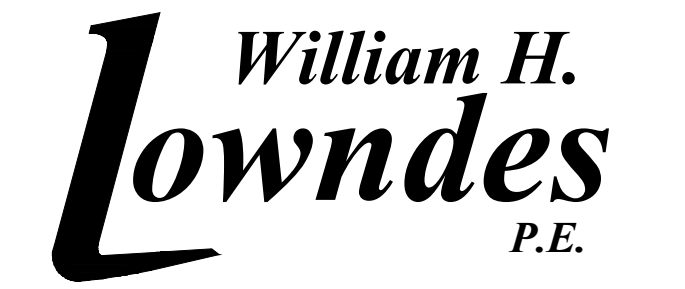

1395 Wilmington Way, Grayson, Georgia 30017  
(770) 985-1281 Office (770) 985-1848 Fax  
Consulting Structural Engineer

**CONSTRUCTION MANAGER**  
Quality Structure, Inc  
CONTACT: John Freudenthal  
C: 704.756.3555  
e: john.freudenthal@quality-structures.com

**BUILDING DEPARTMENT**  
Building Inspections Division  
Code Enforcement Dept.  
First Floor, Right Door  
389 Spruce Street  
Morgantown, WV 26505  
304-284-7401

Pi Kappa Alpha  
West Virginia University  
117 Belmar Avenue  
Morgantown, WV 26505



SEALS 9.9.16

DATE	REVISIONS	NO.
	CONSTRUCTION DOCUMENTS RELEASED FOR CONSTRUCTION	
	Title: <b>ELEVATIONS</b>	
	Scale: 3/16" = 1'-0"	
	Drawing No. <b>A.5</b> of <b>5</b>	
	Issue Date <b>9.9.16</b>	